


22850 SHERMAN WAY  
 WEST HILLS, LA COUNTY  
 CALIFORNIA - 91307



FABIO RIGO DE RIHE | ARCHITECT  
 18333 WEYBURN AVENUE | SUITE 210  
 LOS ANGELES | CALIFORNIA | 90024  
 T: 310.208.7888 F: 310.204.0800

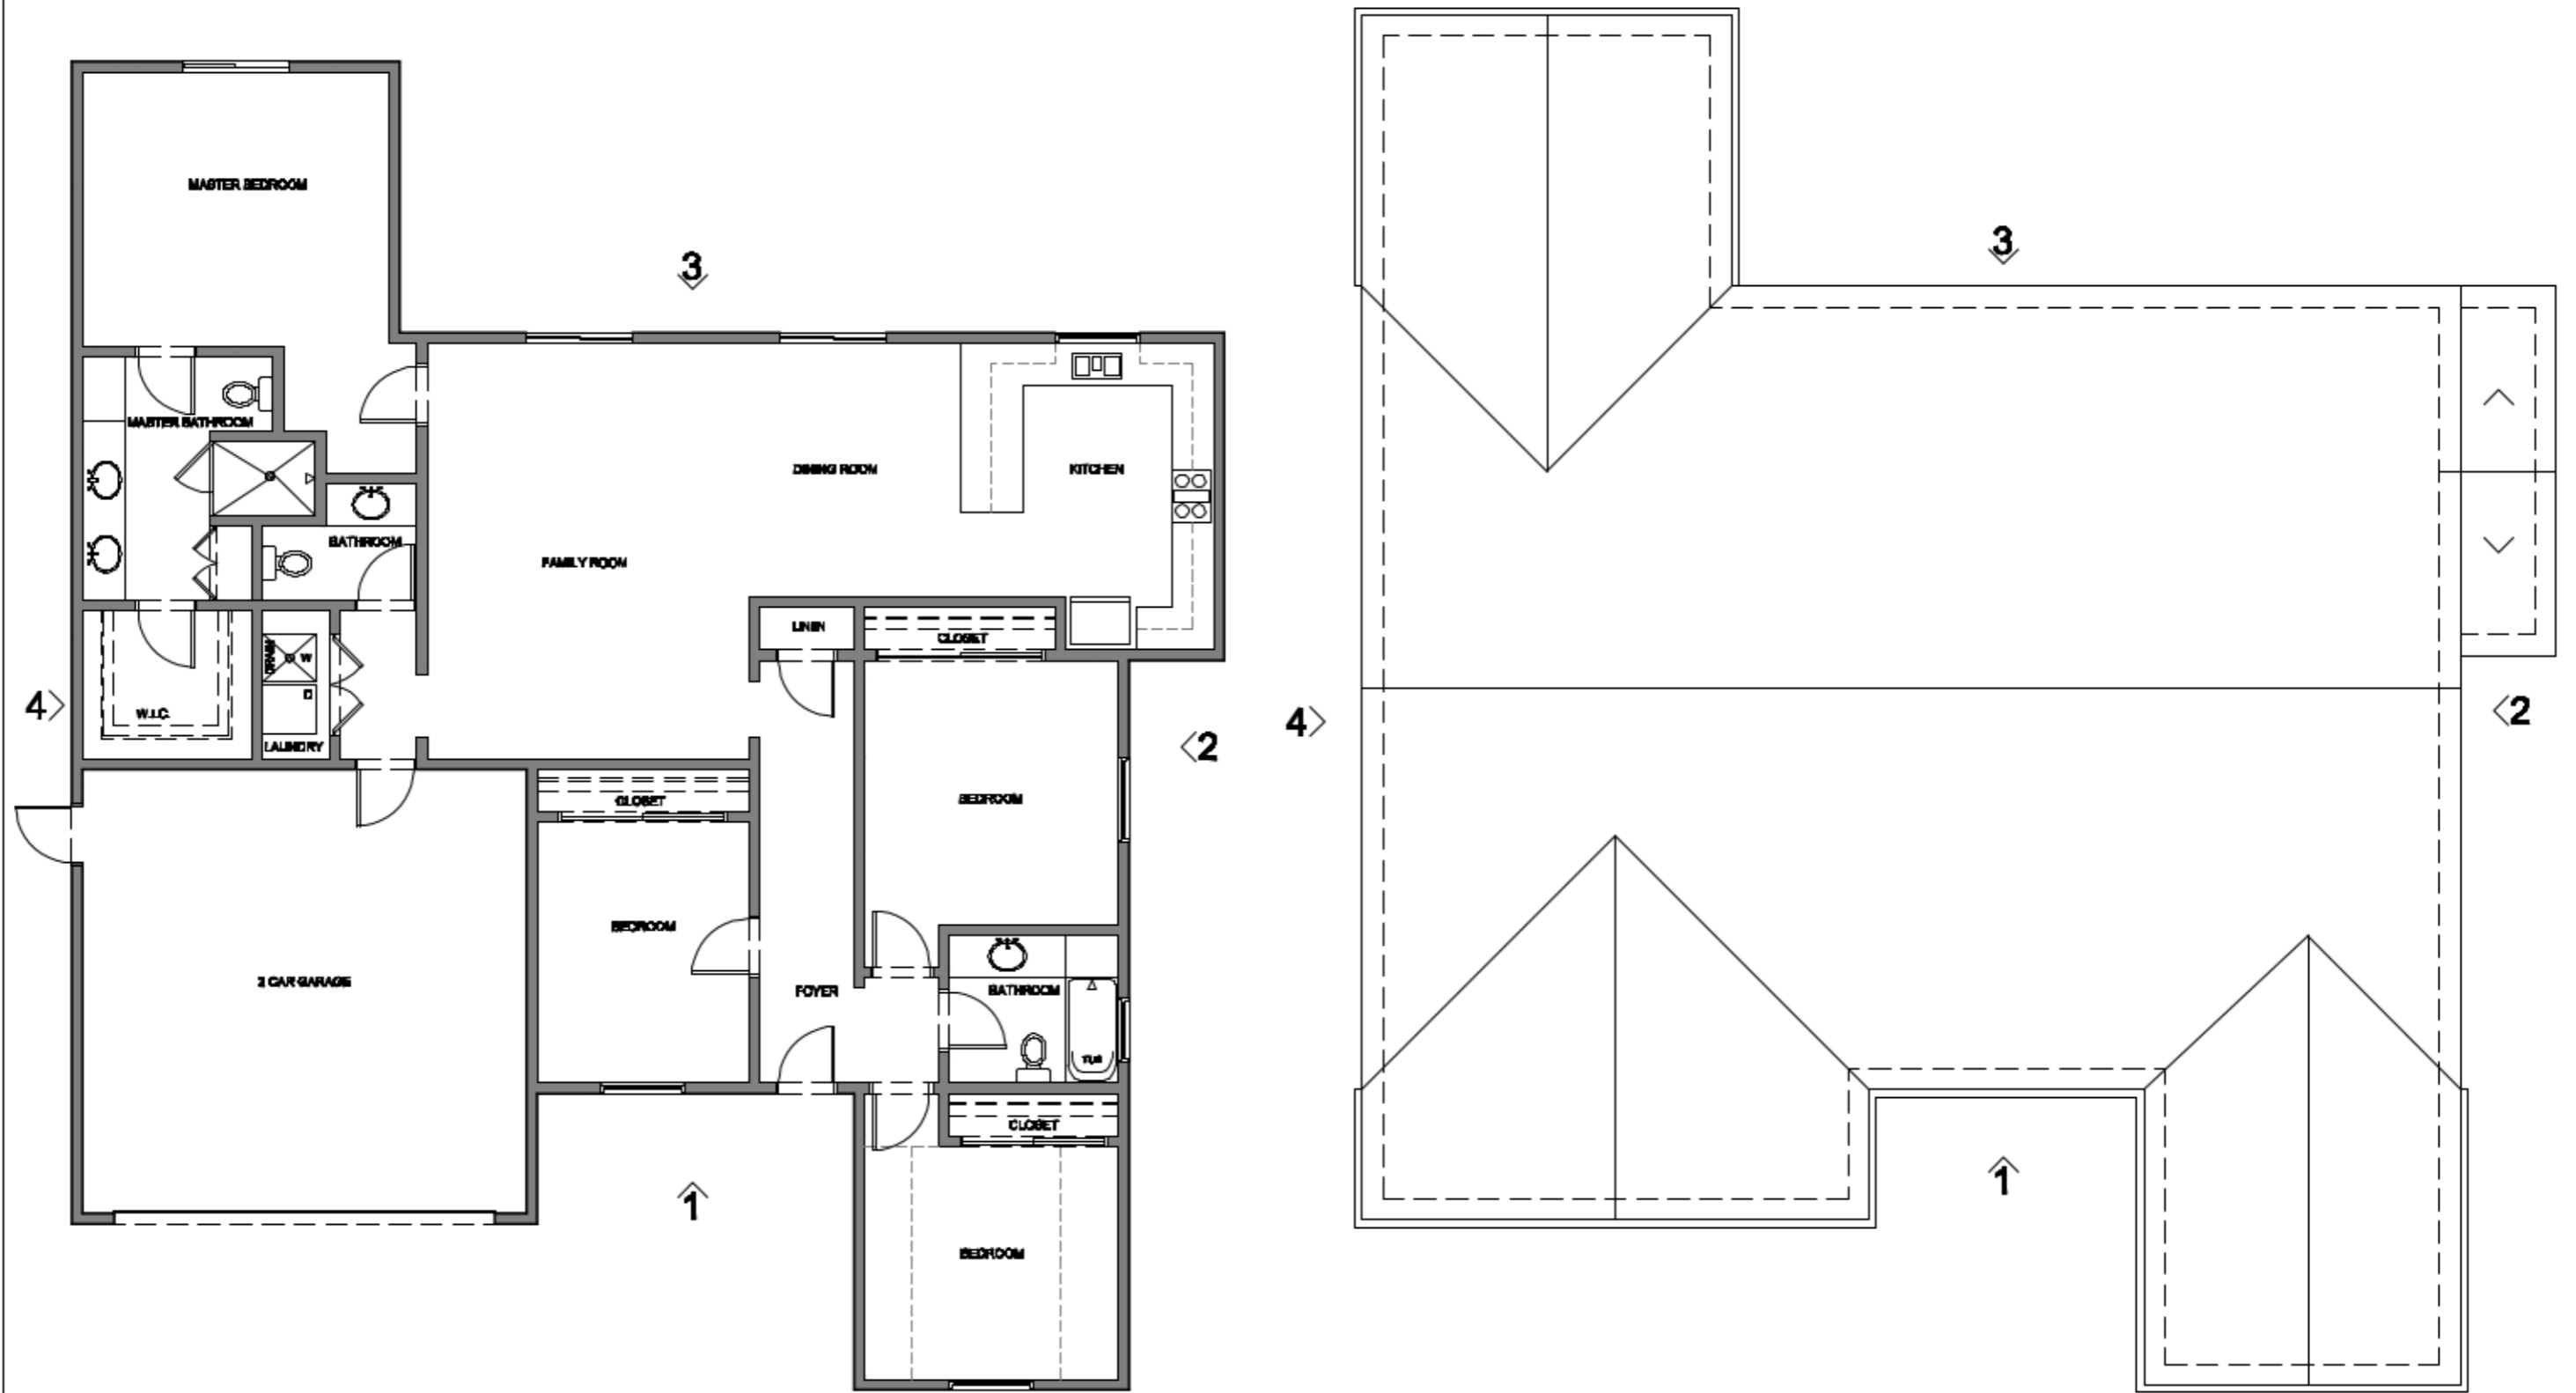

PROPOSED ROOF AND FLOOR PLAN. LOT # 3

AREA 1920.69 SQ.FT.

LOT SIZE: 5,882 SQ. FT.

SCALE: 1/8"=1'-0"  
 DATE: AUGUST 08, 2015

CA-  
 A-1.3