




3373 HAYDEN AVE
SANTA MONICA, CA 90401
310.304.7800
KFA@KANGAROO.COM




WOODLAKE ELEVATION - OVERALL
1/8" = 1'-0" ④



EAST ELEVATION - OVERALL
1/8" = 1'-0" ③

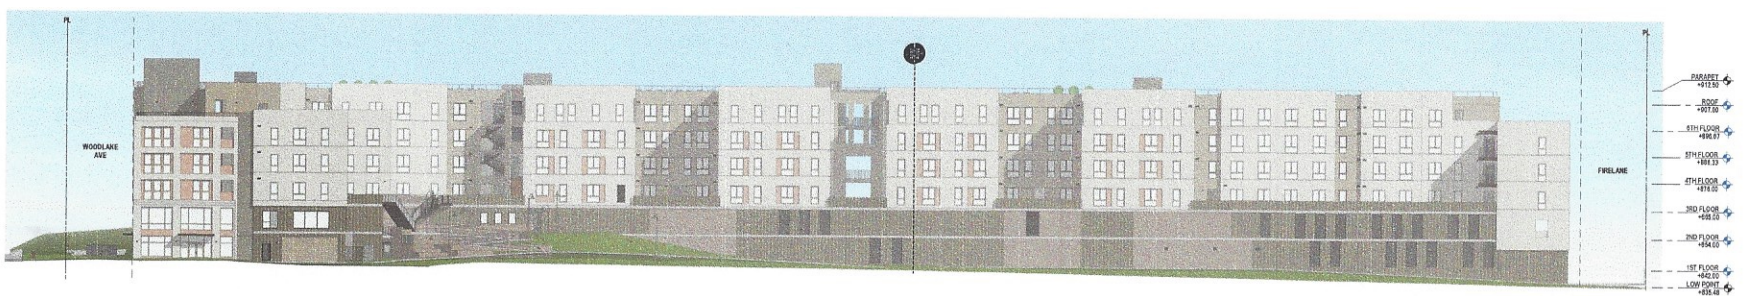

SOUTH ELEVATION - OVERALL
1/8" = 1'-0" ②

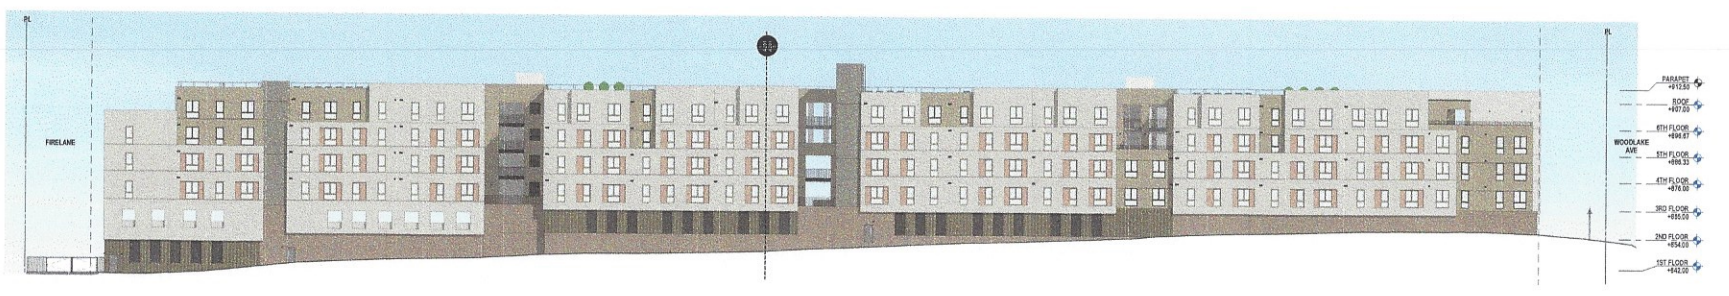

SATICOY ST ELEVATION - OVERALL
1/8" = 1'-0" ①

WEST HILLS FAMILY APTS
AHP - 100% AFFORDABLE HOUSING - PUBLIC FUNDING

UP & ELYSIAN HOUSING
556 W. NORTH
LARDYMOOT BLVD
LOS ANGELES, CA 90004

100% AFFORDABLE HOUSING - PUBLIC FUNDING
AHP - 100% AFFORDABLE HOUSING - PUBLIC FUNDING

BID SET
DATE: 02/25/2025 03:00
DATE: 02/18/2025

OVERALL ELEVATIONS

A200

NOTES	SHEET NOTES	LEGEND	A/H/J STAMP
	<p>A. ALL DIMENSIONS ARE TO FOL FOR OR CENTERLINE OF WALL LIND.</p> <p>B. ALL DIMENSIONS INDICATED AS "CLIP" ARE FROM FINISH TO FINISH.</p> <p>C. OUTSIDE AIR WALL COVERS TO BE 12'-0" AWAY FROM ALL EXHAUSTS.</p> <p>D. EXHAUST COVERS TO BE 2'-0" FROM OUTSIDE AIR INLET.</p>	<p>(FL) CEMENT PLASTER, 2000, INTEGRAL - COLOR TIBO</p> <p>(FT) CEMENT PLASTER, 2000, INTEGRAL - COLOR TIBO</p> <p>(FC) CEMENT PLASTER, 2000, INTEGRAL - COLOR TIBO</p> <p>(CON) CONCRETE BEAM WALL - COLOR TO MATCH CMU APPLY ANTI-GRAFFITI FINISH</p> <p>(CMU) FLUTED CMU - SEE SPECS APPLY ANTI-GRAFFITI FINISH</p> <p>(BLK) BREEZE BLOCK - SEE SPECS</p> <p>(WV) VINYL WINDOW - TAN @ PL1</p> <p>(WB) VINYL WINDOW - BRONZE @ PL2</p> <p>(TL) TILE - SEE SPECS</p> <p>(M1) METAL PICKET DIAGONAL, PAINTED - DARK BRONZE</p> <p>(M2) WIRE MESH - TIBO</p> <p>(M3) METAL GEAR RAILING PAINTED - WHITE</p> <p>(M4) METAL PICKET FENCE, PAINTED - DARK BRONZE</p> <p>(ST) ALUMINUM STOREFRONT - BRONZE</p> <p>(ST) ALUMINUM STOREFRONT - TAN</p> <p>(ESC) EXTERIOR SCONE</p> <p>(BL) EXTERIOR STEP LIGHT FIXTURE</p> <p>(CP) 1/2" CONTROL JOINT @ STUCCO</p> <p>(LR) MECHANICAL EXHAUST/TIME LOUVER</p>	