



199 UNIT - NORTH ELEVATION (SHERMAN WAY)

SCALE: 1" = 10'-0"

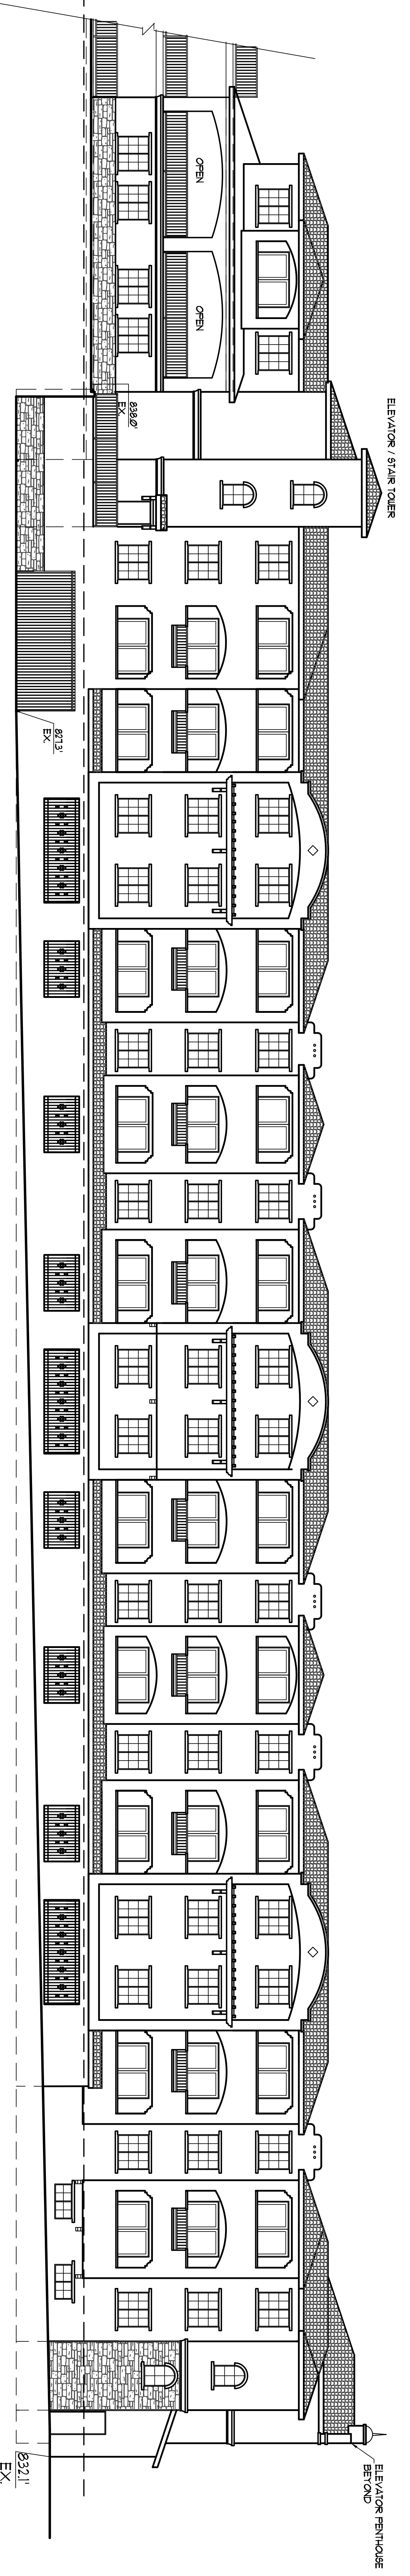

199 - SOUTH ELEVATION (BELL CREEK)

SCALE: 1" = 10'-0"

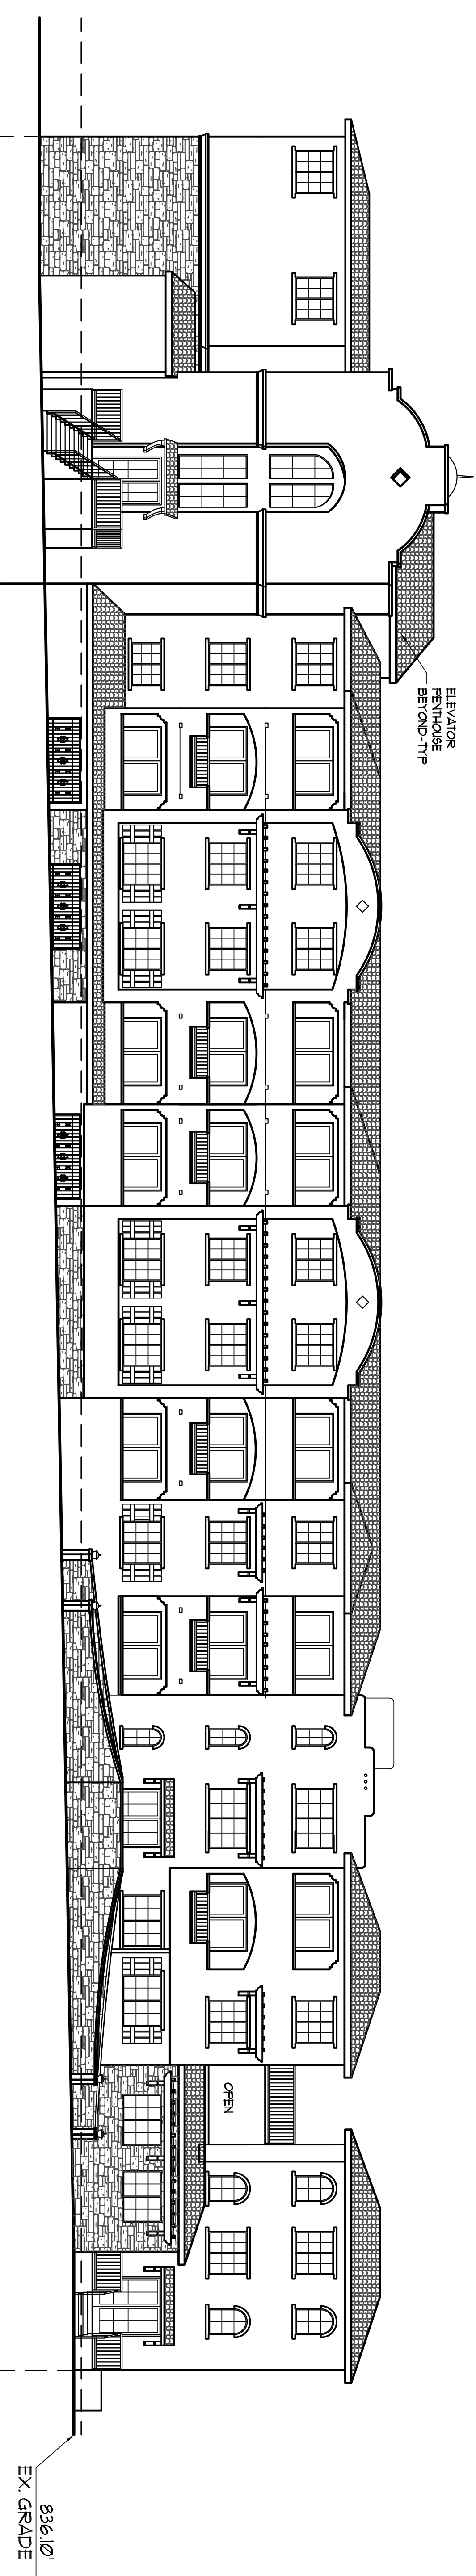


199 UNIT - EAST ELEVATION (WOODLAKE)

SCALE: NONE

SCHEMATIC PLANS

199 UNIT SENIOR INDEPENDENT LIVING

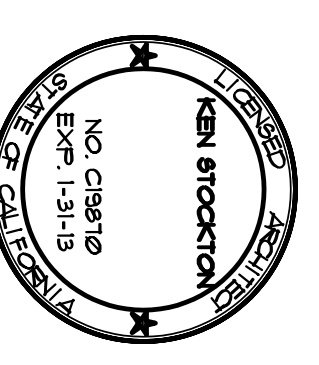

A2.6 SHEET NO.	KEN STOCKTON ARCHITECTS, INC 26500 W. AGOURA ROAD, FIVE# 844, CALABASAS, CA 91302 (818) 888-9443 FAX: (818) 888-9604	199-UNIT INDEPENDENT SENIOR EXT. ELEVATIONS	PROJECT NAME: WEST HILLS SENIOR SENIOR CITIZEN HOUSING 23200 SHERMAN WAY WEST HILLS, CA	OWNER: SHERMAN WAY-WEST HILLS PARTNERS, LLC 22201 VENTURA BLVD., #111, WOODLAND HILLS, CA 91367
		DRAWN: RKS DATE: 02/06/13 PLAN CHK: PERMIT:	REVISIONS:	