

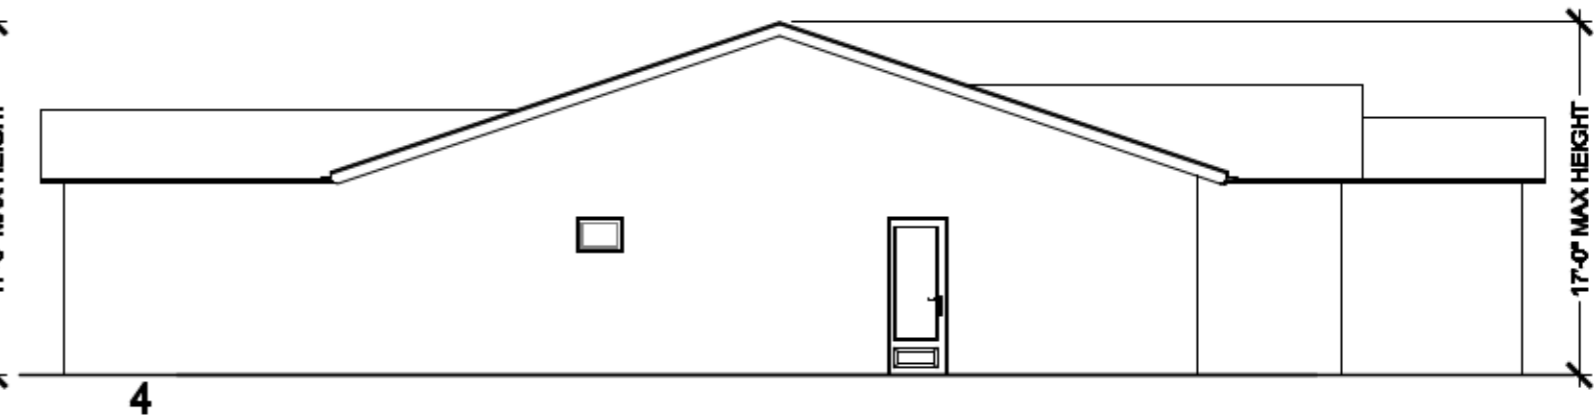


22650 SHERMAN WAY
WEST HILLS, LA COUNTY
CALIFORNIA - 91307

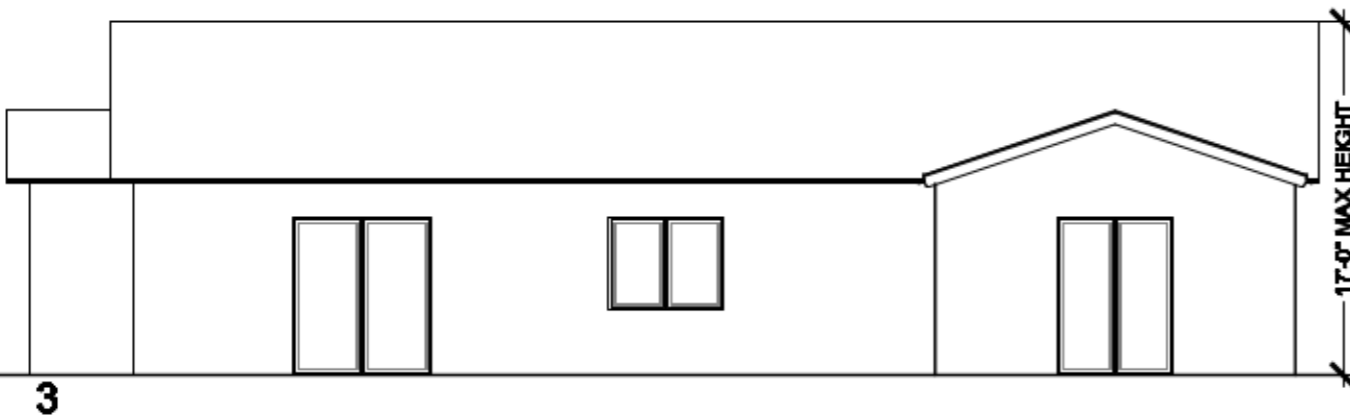

FABIO RIGO DE RIGHI | ARCHITECT
14888 WEYBURN AVENUE | SUITE 204
LOS ANGELES | CALIFORNIA | 90024
T: 310.288.7800 F: 310.288.8800

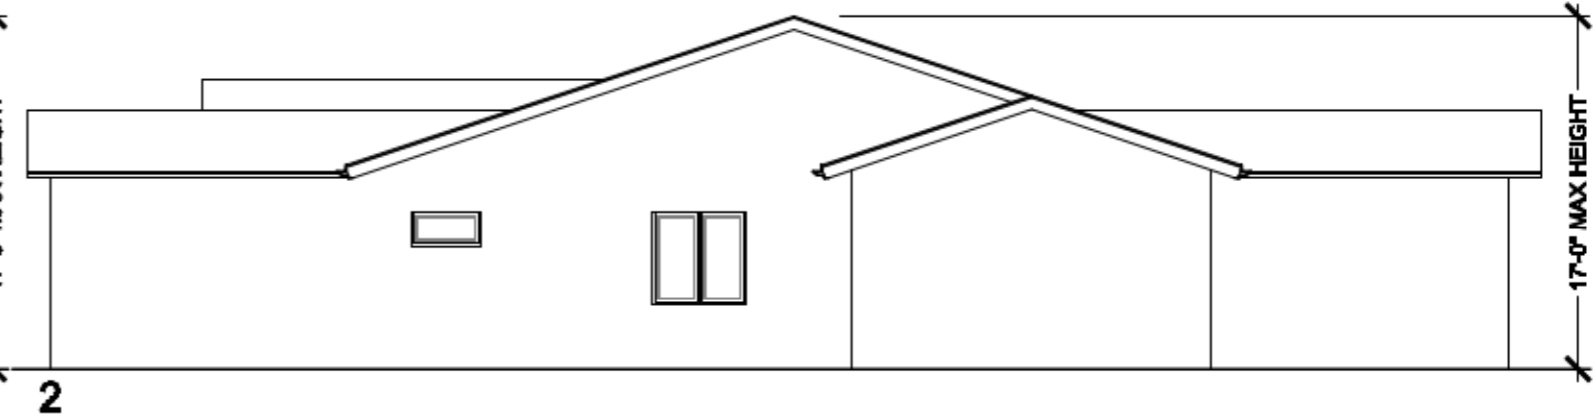

PROPOSED ELEVATIONS. LOT # 3

SCALE: 1/8"=1'-0"
DATE: AUGUST 08, 2015

CR-
A-2.3